

ΑΠΟΖΗΤΗΣΗ


ΑΡΓΟΚΤΗΜΑΤΟΣ

"ΟΦΡΥΝΙΟ"



ΕΓΣΑ 87

ΣΥΜΠΛ/ΚΗ ΔΙΑΝΟΜΗ 1994-95
ΚΛΙΜΑΚΑ 1: 5000

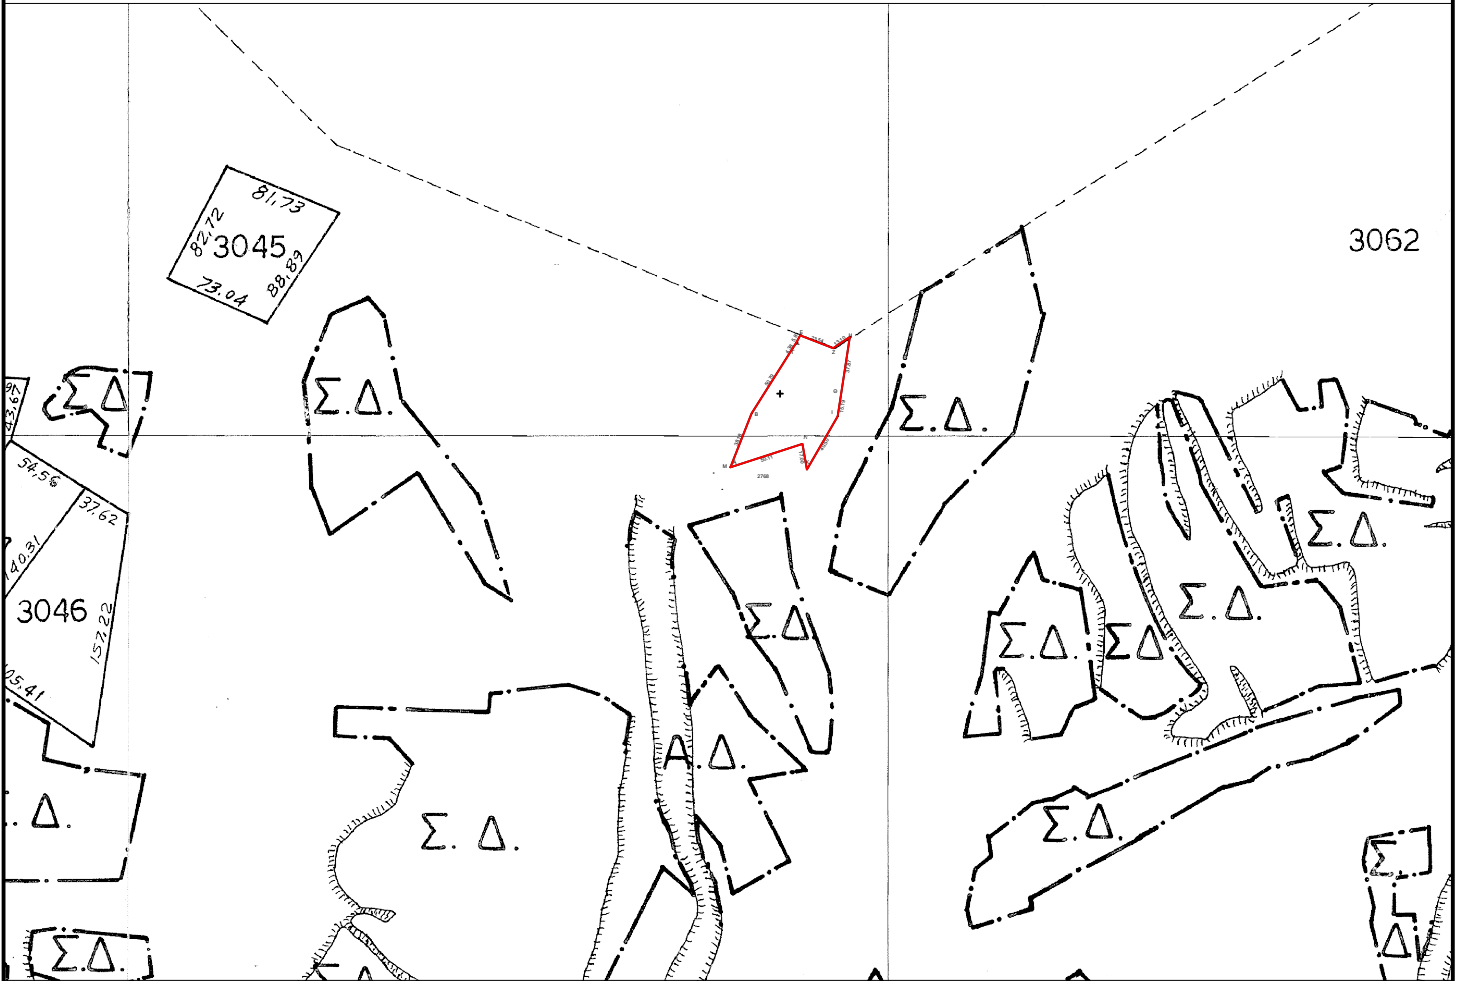

Τμήμα ΑΒΓΔΕΖΗΘΙΚΛΑ του κοιν/στού 3062 εμβαδού 3.738,34τ.μ..

	X	Y
A	490067.17	4516751.38
B	490081.07	4516786.94
Γ	490108.23	4516829.86
Δ	490110.57	4516833.56
E	490113.30	4516838.69
Z	490135.22	4516830.11
H	490146.06	4516837.46
Θ	490140.47	4516800.00
I	490138.07	4516785.00
K	490117.70	4516749.99
Λ	490114.87	4516766.76
A	490067.17	4516751.38