


ΑΠΟΣΠΑΣΜΑ ΣΥΝΟΙΚΙΣΜΟΥ "ΚΟΡΥΦΕΣ"

ΔΙΑΝΟΜΗ 1981-82
Αναμόρφωση 1984
ΚΛΙΜΑΚΑ 1: 5000

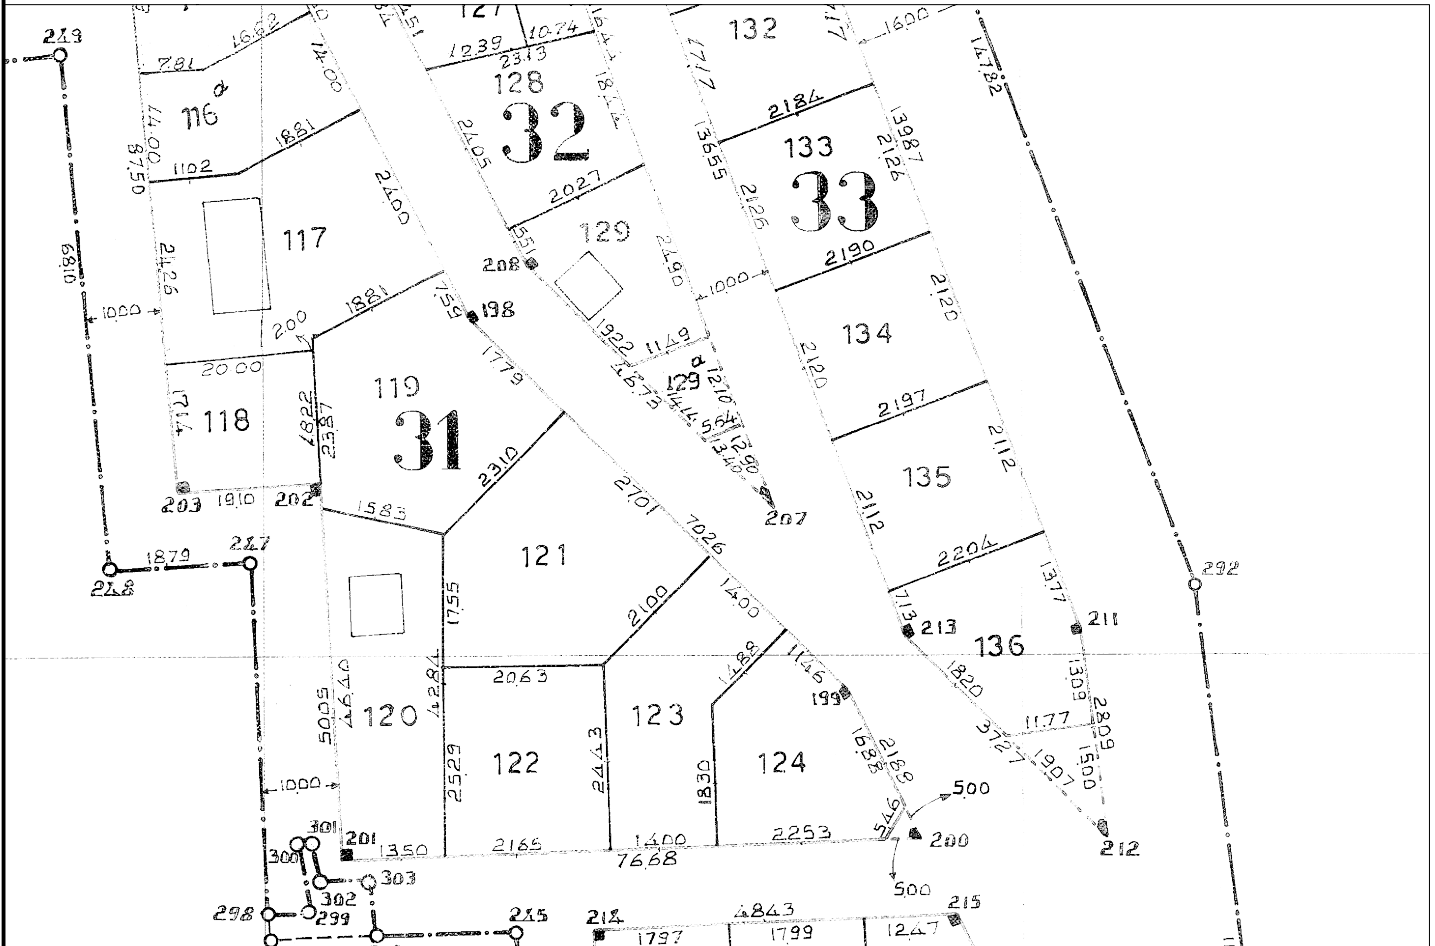

ΕΓΣΑ 87



Οικόπεδο 134 έκτασης 465τ.μ.

	X	Y
A	537463,553	4544044,506
B	537483,998	4544052,376
Γ	537491,613	4544032,591
Δ	537471,104	4544024,696

Οικόπεδο 136 έκτασης 465τ.μ.

	X	Y
E	537478,627	4544004,961
Z	537499,199	4544012,880
H	537504,144	4544000,029
Θ	537505,825	4543987,047
I	537494,148	4543985,542
K	537481,166	4543998,299