



ΑΠΟΣΠΑΣΜΑ ΑΡΓΟΚΤΗΜΑΤΟΣ "ΟΦΡΥΝΙΟ "

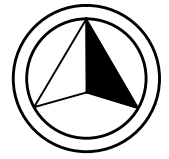

ΕΓΣΑ 87

ΣΥΜΠΛ/ΚΗ ΔΙΑΝΟΜΗ 1979-80
ΚΛΙΜΑΚΑ 1: 5000

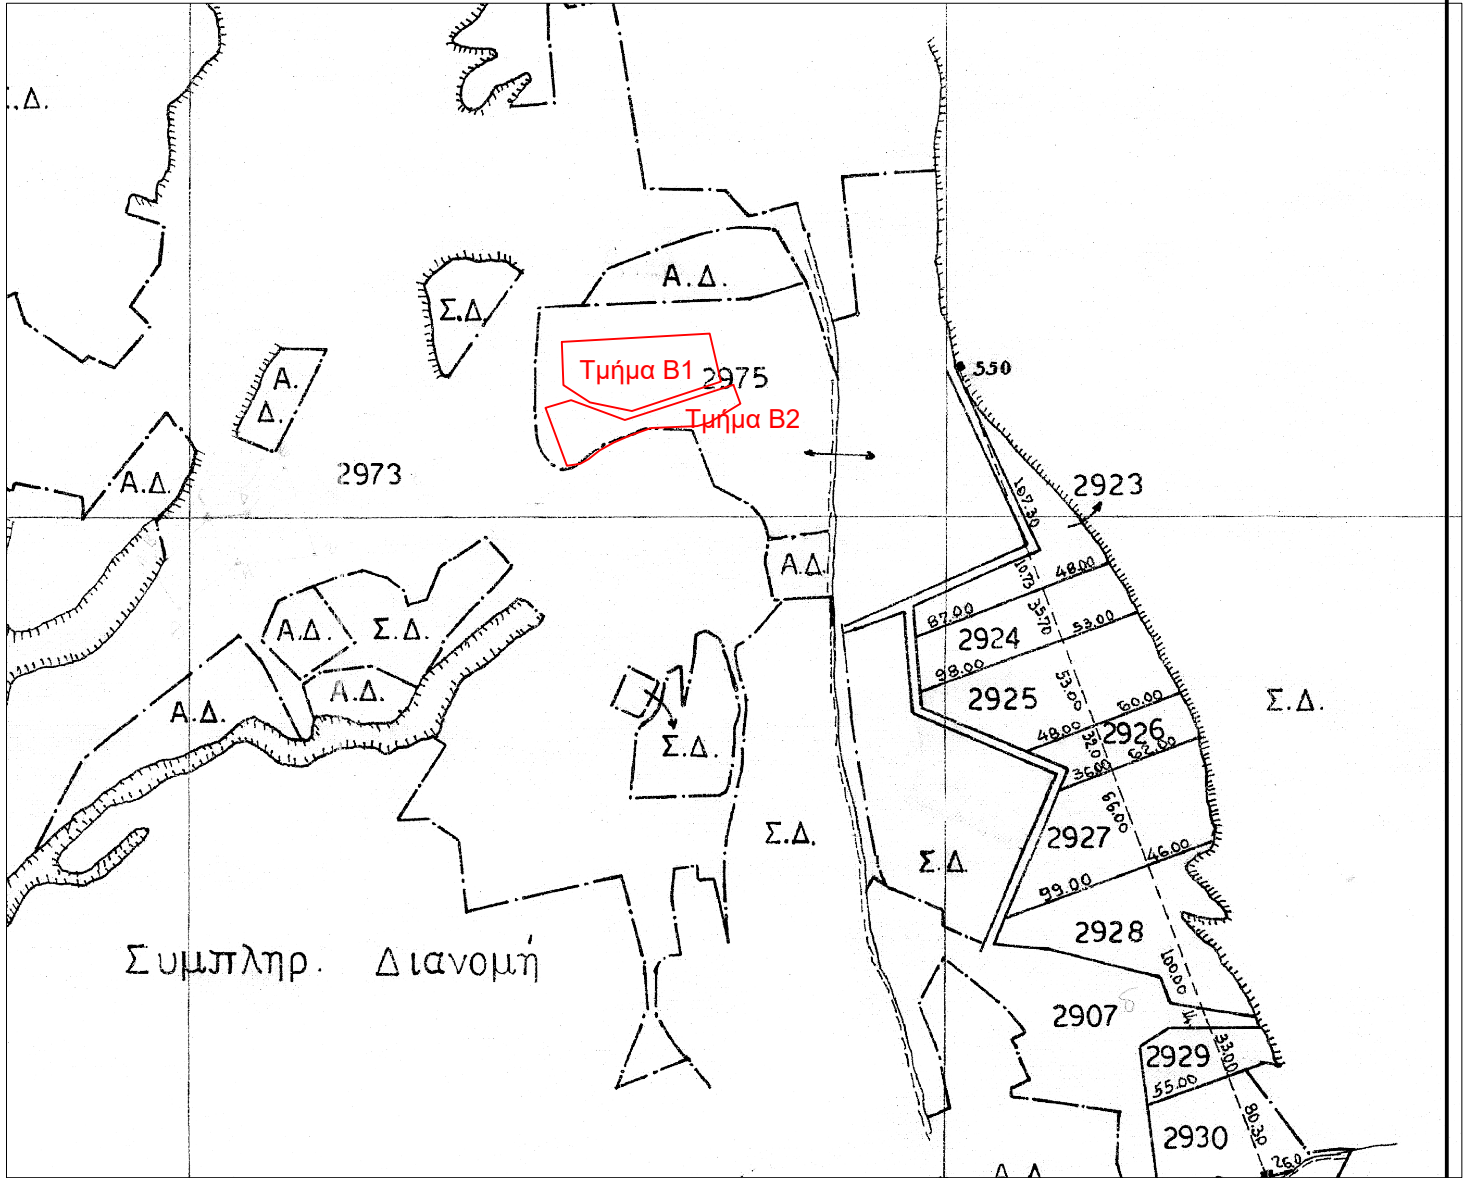

Τμήμα Β1 του 2975 κοινοχρήστου έκτασης 4.110τ.μ.

	X	Y
ΑΑ	491918.03	4515410.69
ΑΒ	492015.76	4515416.19
ΑΓ	492023.28	4515384.57
ΑΔ	491964.53	4515364.96
ΑΕ	491936.78	4515370.79
ΑΖ	491919.08	4515382.20

Τμήμα Β2 του κοινοχρήστου τεμαχίου 2975 εμβαδού 2.545 τμ

	X	Y
BA	492031.57	4515382.31
BB	492036.17	4515369.85
BΓ	492015.74	4515357.43
BΔ	492007.54	4515354.98
BE	491977.09	4515353.80
BZ	491963.29	4515348.87
BH	491952.08	4515344.01
BΘ	491943.08	4515338.92
BI	491935.83	4515333.29
BK	491930.13	4515330.07
BA	491921.45	4515328.86
BM	491907.31	4515367.04
BN	491924.18	4515372.29
BΞ	491950.59	4515362.39
BO	491959.82	4515359.17
BA	492031.57	4515382.31