


ΑΠΟΣΠΑΣΜΑ ΑΡΓΟΚΤΗΜΑΤΟΣ "ΝΕΑ ΚΑΡΒΑΛΗ"

ΣΥΜΠΛΗΡΩΜΑΤΙΚΗ ΔΙΑΝΟΜΗ 1965
Ως ΑΝΑΘΕΩΡΗΘΗ ΤΟ ΕΤΟΣ 1966
ΚΛΙΜΑΚΑ 1: 5000

ΕΓΣΑ 87

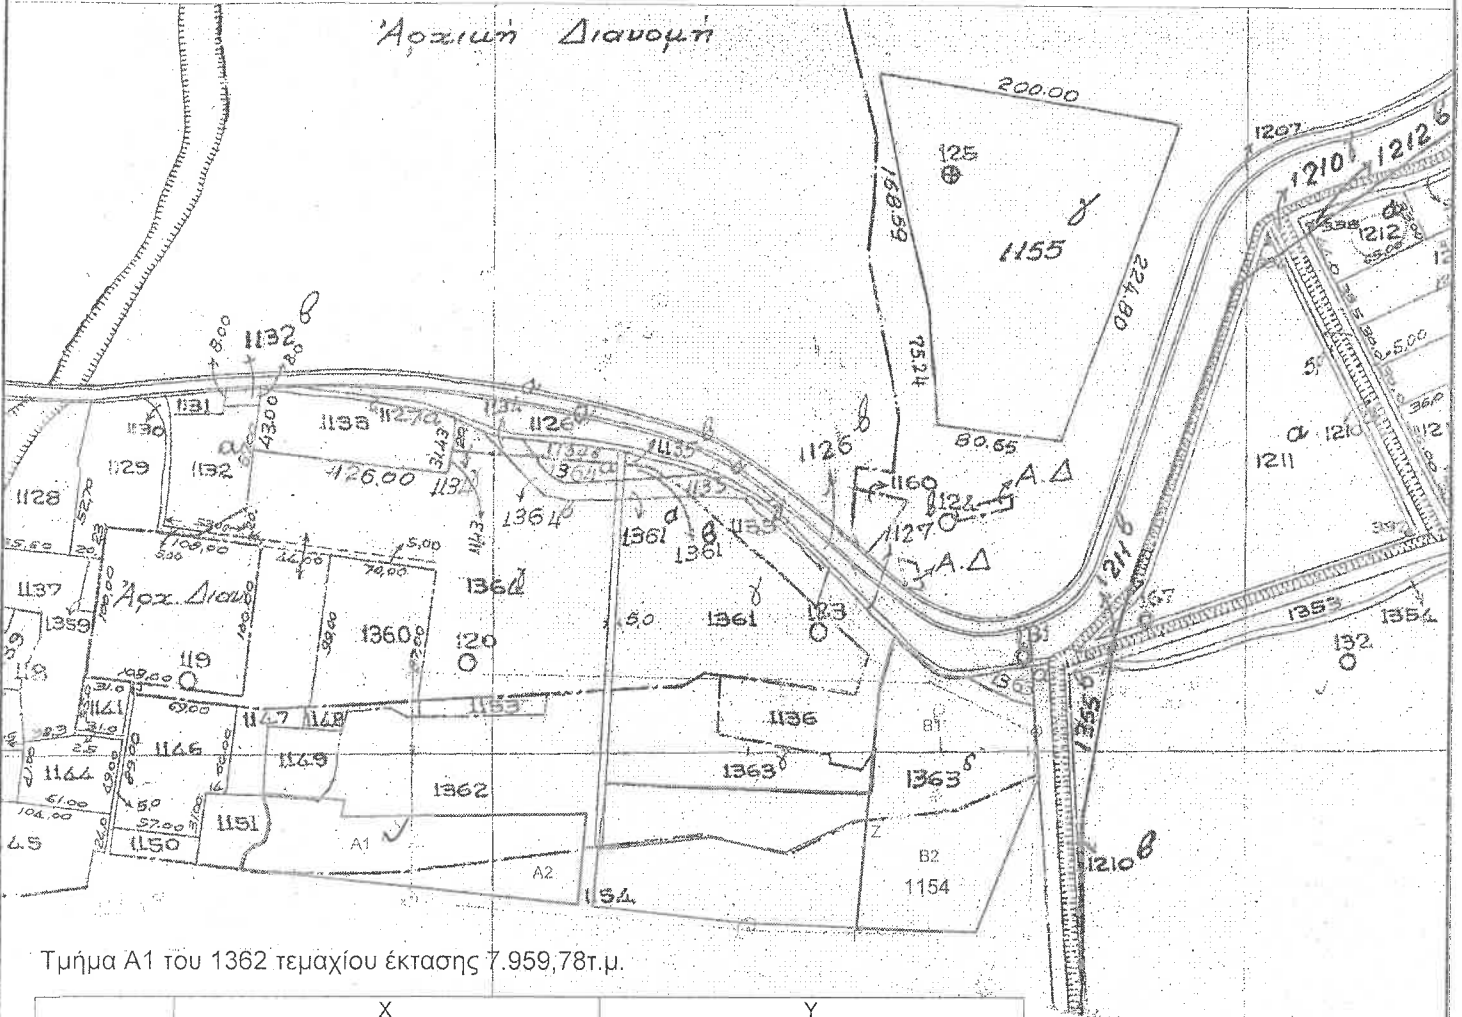

Τμήμα Α1 του 1362 τετραγώνου έκτασης 7.959,78τ.μ.

	X	Y
A	543630,980	4534052,930
B	543685,913	4534048,198
Γ	543683,940	4534037,430
Δ	543844,574	4534039,706
E	543842,320	4534014,620
Z	543723,710	4534000,920
H	543664,810	4533999,450
Θ	543616,663	4534003,164
I	543619,230	4534012,280
K	543626,130	4534018,750
Λ	543631,650	4534020,440
M	543634,850	4534028,140
N	543635,630	4534034,600
Ξ	543635,090	4534039,210