



# ΑΠΟΣΠΑΣΜΑ ΑΡΓΟΚΤΗΜΑΤΟΣ "ΚΟΚΚΙΝΟΧΩΡΙ"

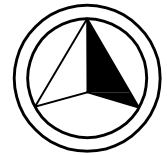

ΕΓΣΑ 87

ΣΥΜΠΛΗΡΩΜΑΤΙΚΗ ΔΙΑΝΟΜΗ 1978  
ΚΛΙΜΑΚΑ 1: 5000

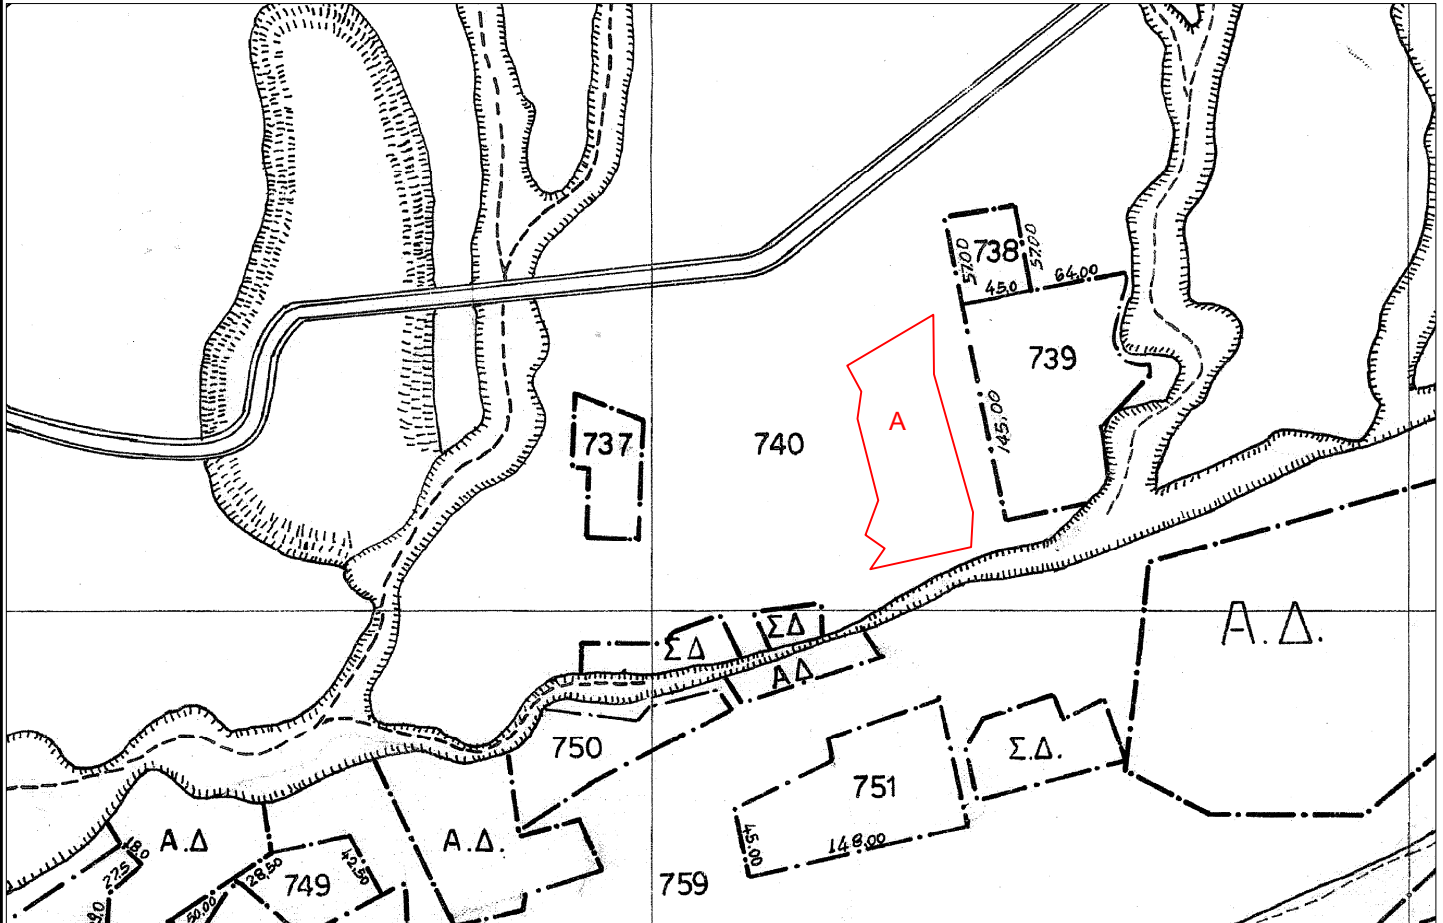

Τμήμα Α του τεμαχίου 740 εμβαδόν 8.553τ.μ.

	X	Y
A	498299,46	4517060,82
B	498355,92	4517093,62
Γ	498356,36	4517054,26
Δ	498382,30	4516963,09
E	498380,92	4516939,97
Z	498314,29	4516925,34
H	498323,80	451939,11
Θ	498311,10	4516948,10
I	498319,57	4516970,85
K	498305,81	4517024,82
Λ	498308,45	4517042,82
A	498299,46	4517060,82