




0003042780

ΑΠΟΣΠΑΣΜΑ ΑΓΡΟΚΤΗΜΑΤΟΣ "ΝΕΑΣ ΚΑΡΒΑΛΗΣ"

ΑΝΑΔΑΣΜΟΣ 1976-77 & 1978
ΚΛΙΜΑΚΑ 1:5000



ΕΓΣΑ 87

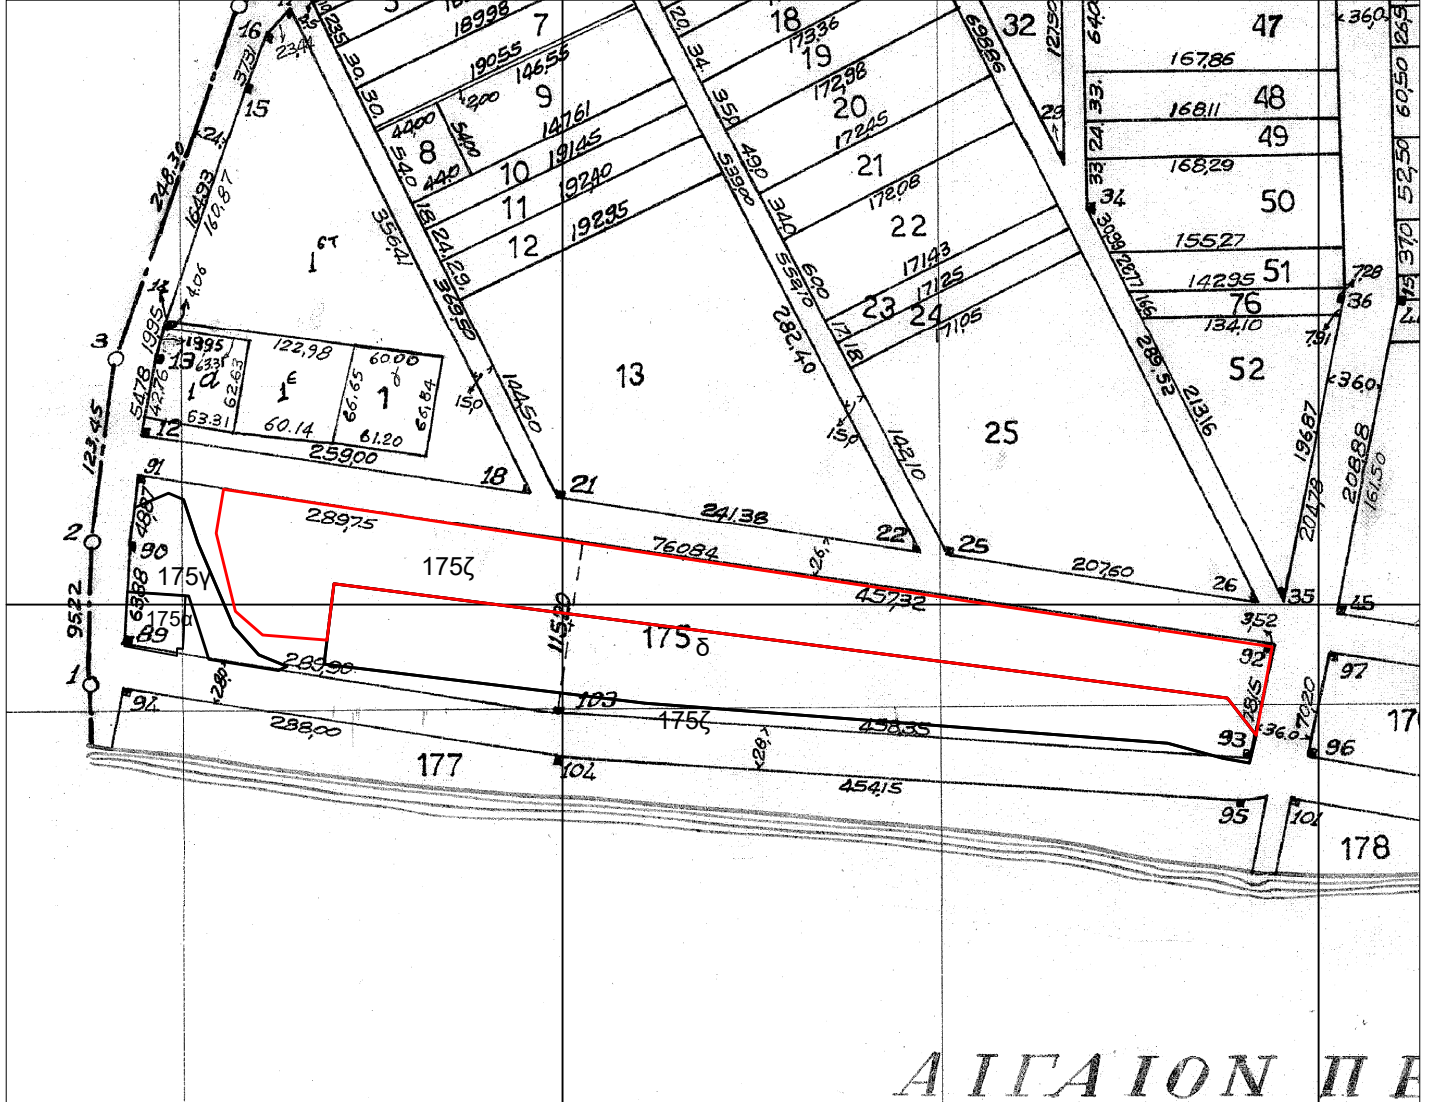

ΑΙΓΑΙΟΝ Π Ε

Τμήμα 175ζ του τεμαχίου 175 εμβαδού 34.098τ.μ.:

α/α	X	Y
Δ1	544275,883	4534076,143
Δ2	544969,297	4533971,924
Δ3	544958,587	4533913,591
Δ4	544939,650	4533938,182
Δ5	544349,009	4534013,717
Δ6	544344,350	4533976,388
Δ7	544301,660	4533979,743
Δ8	544283,725	4533995,426
Δ9	544271,029	4534047,097