




ΑΠΟΣΠΑΣΜΑ ΑΡΓΟΚΤΗΜΑΤΟΣ "ΠΟΛΟΧΩΡΙ"

ΑΝΑΔΑΣΜΟΣ 1971-73
ΚΛΙΜΑΚΑ 1: 5000

ΕΓΣΑ 87

12.06.2024

184506/7642

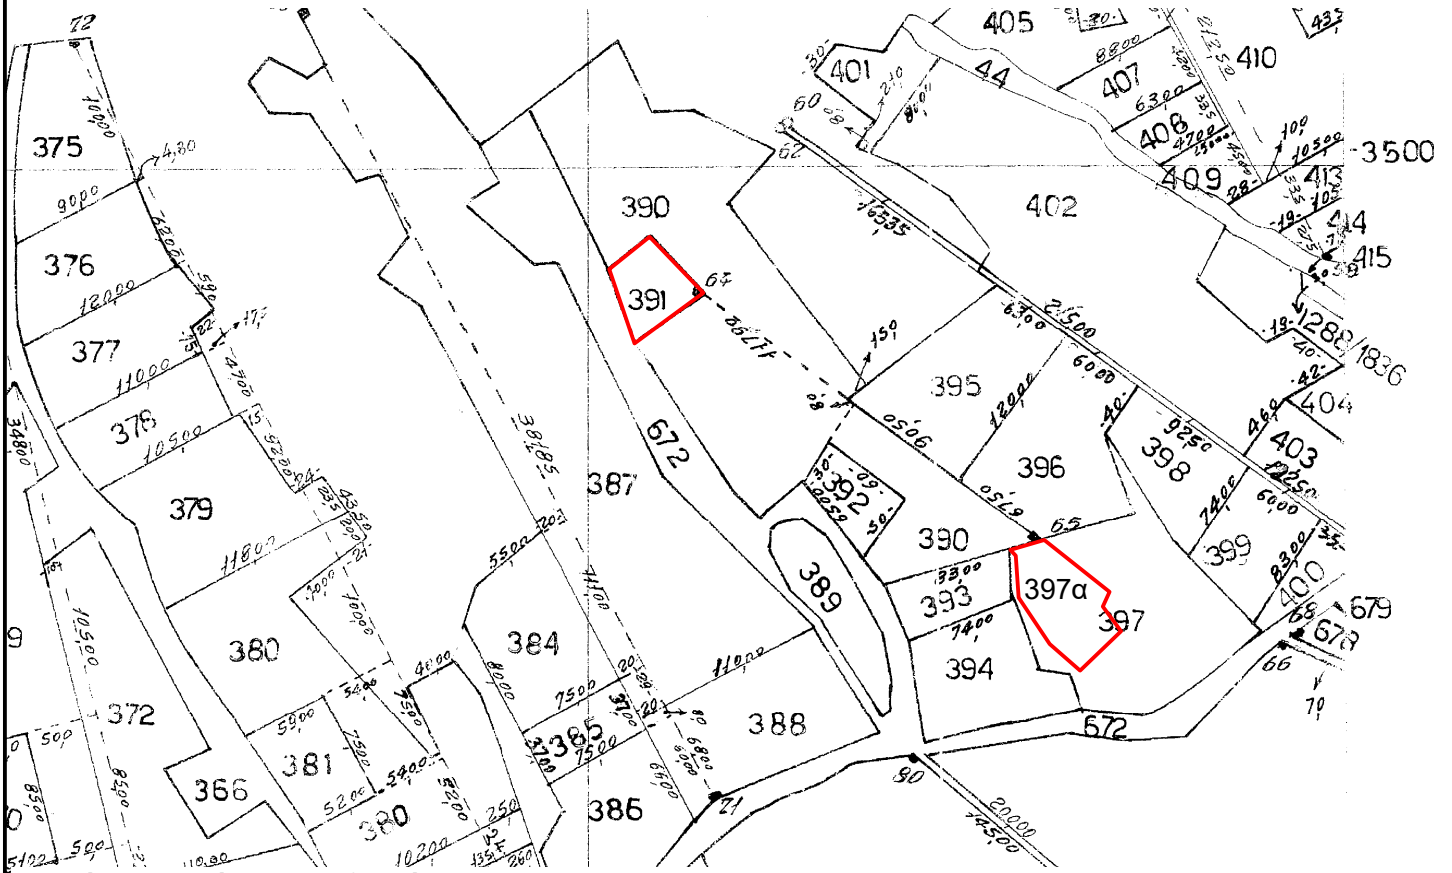

Αυτούσιο το τεμάχιο 391 εμβαδού 2.250 τ.μ.:

α/α	X	Y
A	502639,50	4818288,04
B	502683,73	4818318,12
Γ	502649,28	4818358,64
Δ	502622,62	4818337,10

Τμήμα 397^α του τεμαχίου 397 εμβαδού 3.450 τ.μ.:

α/α	X	Y
A	502887,20	4518150,00
B	502909,72	4518156,41
Γ	502952,78	4518122,17
Δ	502948,37	4518112,47
E	502960,48	4518096,20
Z	502933,22	4518070,09
H	502913,19	4518087,70
Θ	502892,77	4518118,32
I	502890,79	4518146,21