



ΑΠΟΣΠΑΣΜΑ

ΑΡΓΟΚΤΗΜΑΤΟΣ

"ΠΟΛΟΧΩΡΙ"


ΑΝΑΔΑΣΜΟΣ 1971-73

ΚΛΙΜΑΚΑ 1: 5000

ΕΓΣΑ 87

12.06.2024

184510/7643

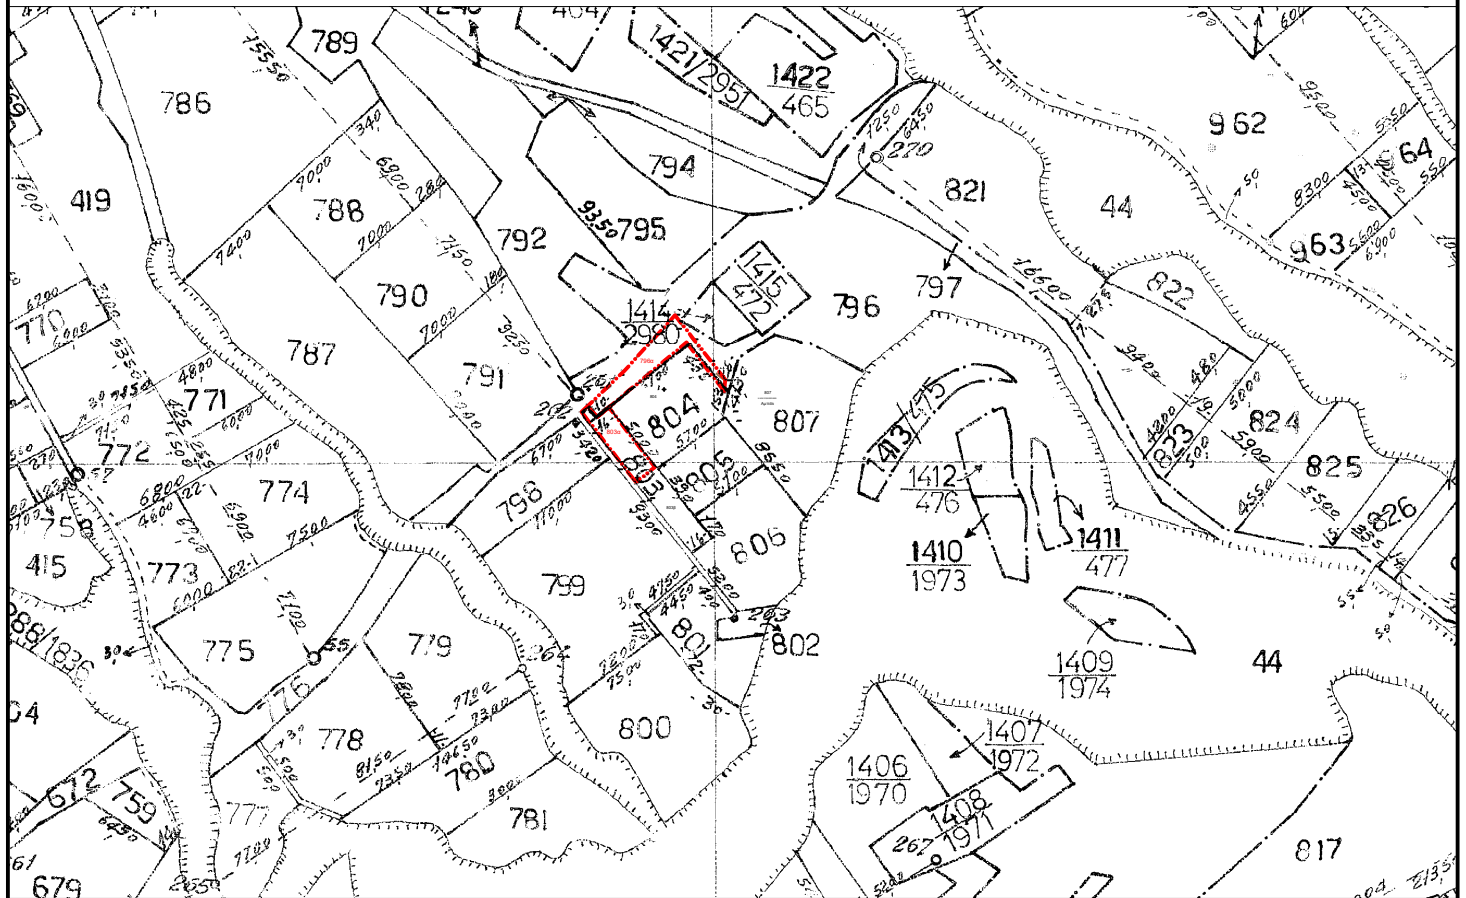

Τμήμα 796^α του τεμαχίου 796 εμβαδού 1.306,35 τ.μ.:

| | | |
|---|-----------|------------|
| Δ | 503524,39 | 4518438,99 |
| Ε | 503530,68 | 4518431,68 |
| Ζ | 503538,35 | 4518438,09 |
| Η | 503589,75 | 4518481,07 |
| Θ | 503614,84 | 4518448,65 |
| Ι | 503615,28 | 4518456,65 |
| Κ | 503582,17 | 4518499,00 |
| Λ | 503548,44 | 4518462,10 |

Τμήμα 803^α του τεμαχίου 803 εμβαδού 849 τ.μ.:

| | | |
|---|-----------|------------|
| Α | 503568,91 | 4518398,54 |
| Β | 503556,25 | 4518388,76 |
| Γ | 503520,40 | 4518435,16 |
| Δ | 503524,39 | 4518438,99 |
| Ε | 503530,68 | 4518431,68 |
| Ζ | 503538,35 | 4518438,09 |