



ΑΡΓΟΚΤΗΜΑ "ΕΛΕΥΘΕΡΑΙ"

15.11.2024
371804/17142

ΣΥΜΠΛΗΡΩΜΑΤΙΚΗ ΔΙΑΝΟΜΗ 1960
ΚΛΙΜΑΚΑ 1: 5000

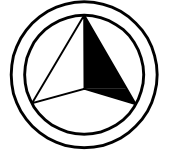

ΕΓΣΑ 87

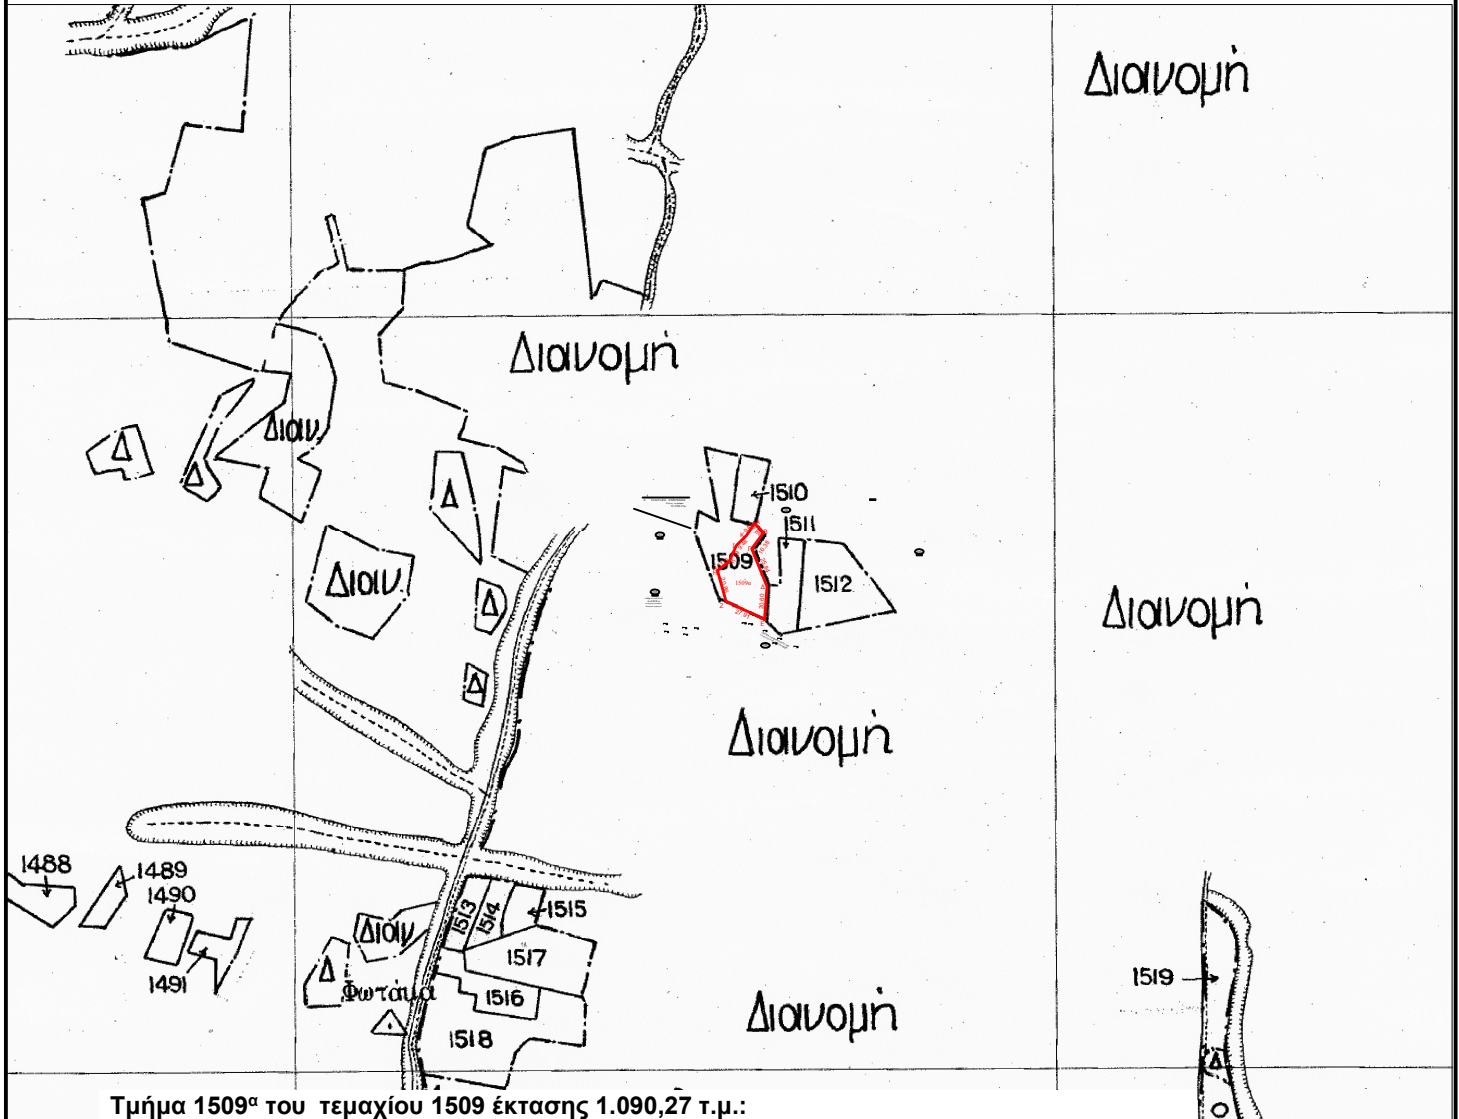

Τμήμα 1509^α του τεμαχίου 1509 έκτασης 1.090,27 τ.μ.:

α/α	X	Y
A	521271,811	4520794,692
B	521277,798	4520789,597
Γ	521268,648	4520776,010
Δ	521279,544	4520752,578
E	521278,412	4520732,006
Z	521253,051	4520743,657
H	521247,265	4520763,697
Θ	521254,967	4520769,271
I	521259,898	4520780,093
K	521266,510	4520786,885