



ΑΠΟΣΠΑΣΜΑ ΑΡΓΟΚΤΗΜΑΤΟΣ "ΜΕΣΩΡΟΠΗ & τμήμα ΑΚΡΟΠΟΤΑΜΟΣ"

15.11.2024
371800/17141

ΔΙΑΝΟΜΗ 1934
ΚΛΙΜΑΚΑ 1: 5000

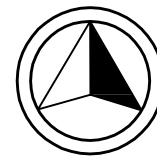

ΕΓΣΑ 87

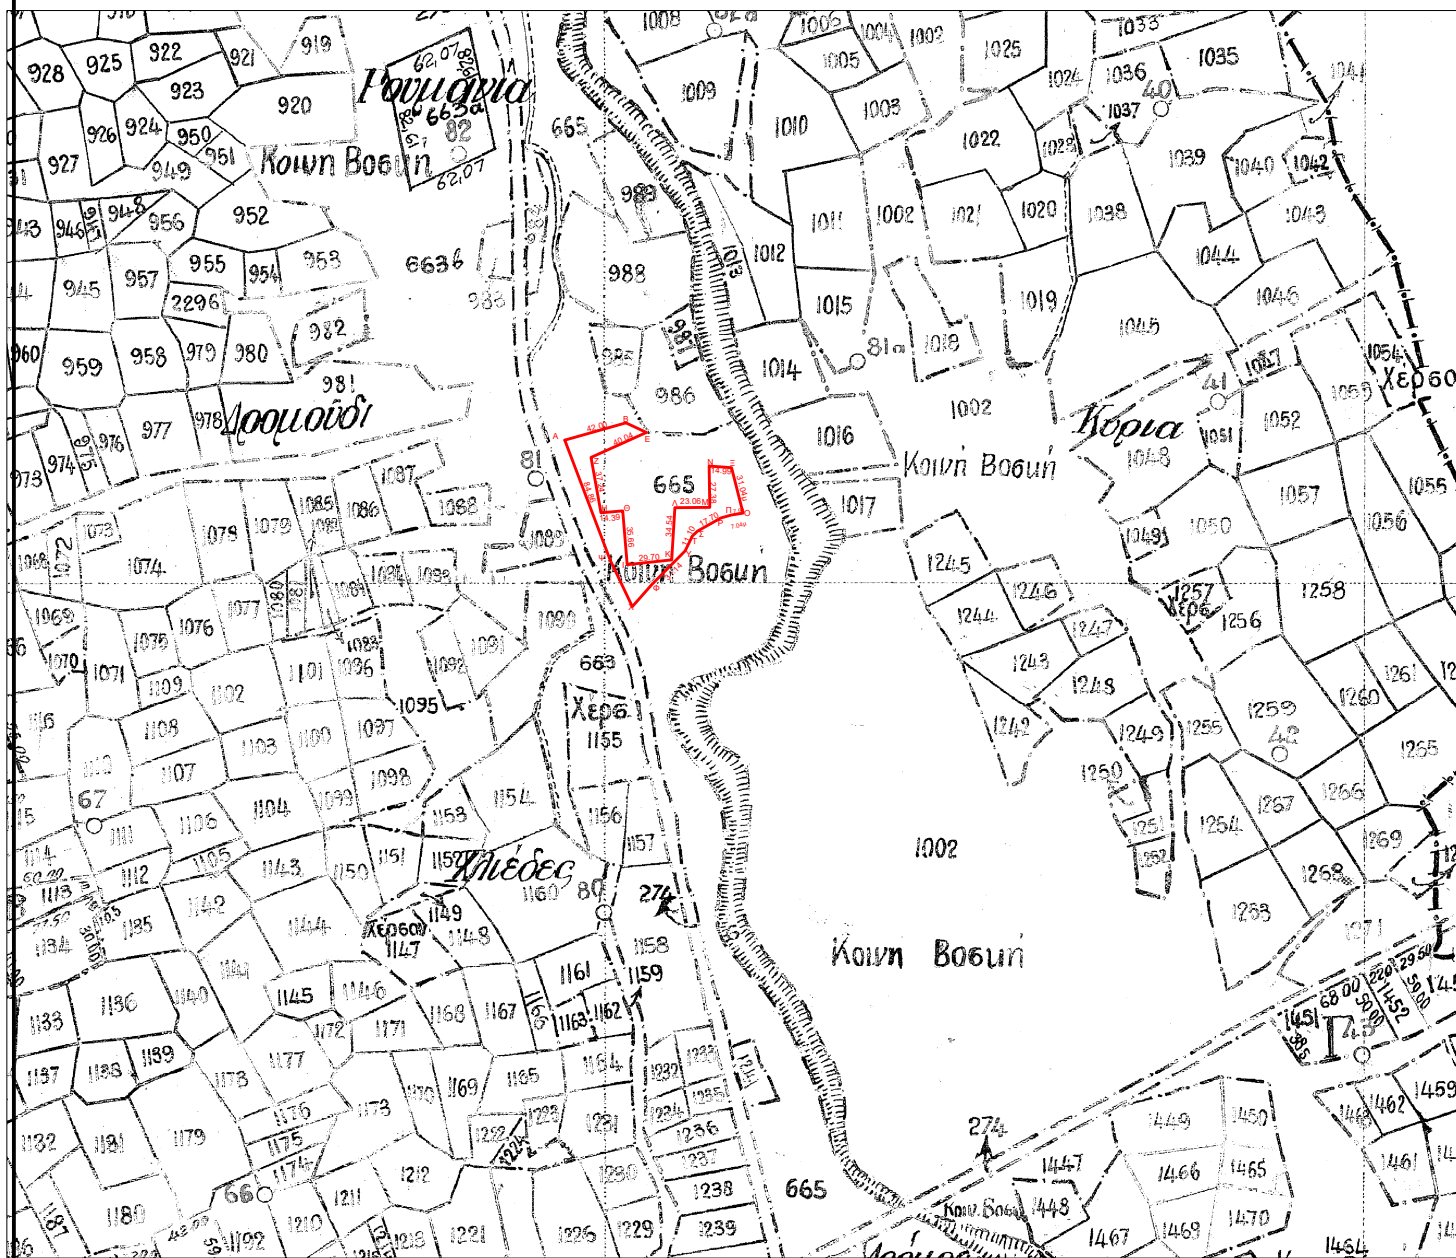

Τμήμα ΑΒΕΖΗ... ΦΧ του τεμαχίου 665 έκτασης 3.230 τ.μ.:

Τμήμα ΑΒΕΖΗ... ΦΧ του τεμαχίου 665 έκτασης 3.230 τ.μ.:

α/α	X	Y
A	507081,662	4521497,724
B	507122,099	4521509,148
E	507135,613	4521502,754
Z	507099,059	4521486,409
H	507105,574	4521449,747
Θ	507119,911	4521450,968
I	507122,849	4521415,429
K	507152,384	4521418,541
Λ	507154,422	4521453,024
M	507177,479	4521453,318
N	507177,048	4521480,691
Ξ	507191,994	4521479,587
O	507199,477	4521449,462
Π	507191,634	4521448,246
P	507184,882	4521446,284
Σ	507169,392	4521437,695
T	507166,019	4521434,480
Y	507161,186	4521424,490
Φ	507139,276	4521402,367
X	507126,340	4521387,687
Ψ	507111,676	4521418,337