


ΑΠΟΣΠΑΣΜΑ ΑΡΓΟΚΤΗΜΑΤΟΣ "ΚΟΚΚΙΝΟΧΩΡΙ"

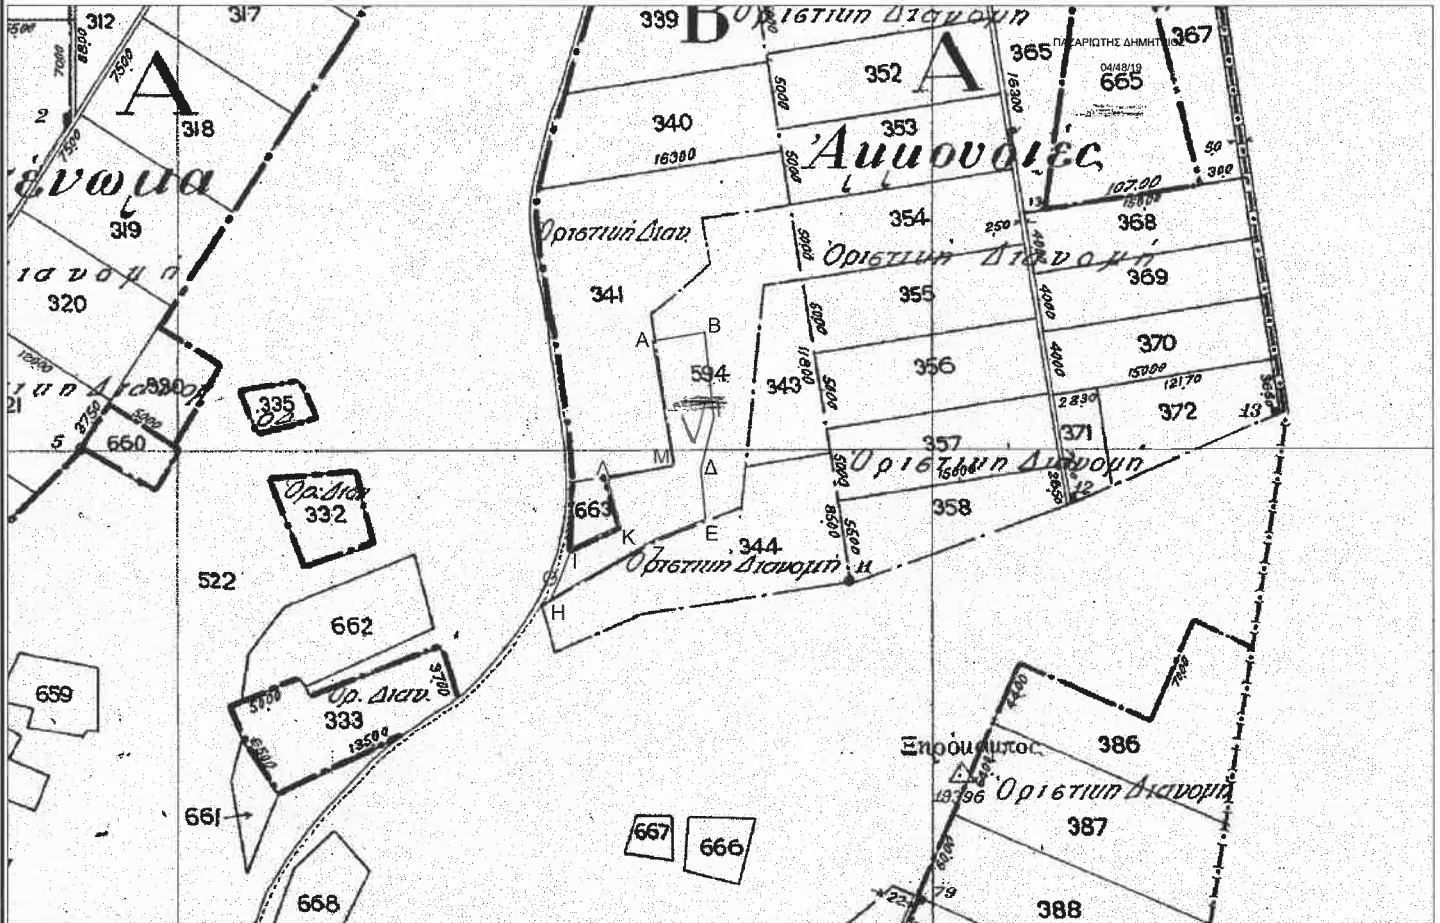

ΕΓΣΑ 87

ΣΥΜΠΛ/ΤΙΚΗ ΔΙΑΝΟΜΗ 1958
ΚΛΙΜΑΚΑ 1: 5000



τμήμα ΑΒΓΔΕΖΗΘΙΚΛΜΑ του 594 εμβαδού 6.200τ.μ.

	X	Y
A	500497,00	4516967,88
B	500531,59	4516973,61
Γ	500537,43	4516916,49
Δ	500528,80	4516882,44
E	500531,73	4516849,56
Z	500499,89	4516836,94
H	500429,62	4516796,43
Θ	500438,12	4516808,00
I	500443,95	4516830,94
K	500475,08	4516845,24
Λ	500467,61	4516875,78
M	500510,51	4516885,20