



ΑΠΟΣΠΑΣΜΑ

ΑΡΓΟΚΤΗΜΑΤΟΣ


"ΖΑΡΚΑΔΙΑΣ"

ΣΥΜΠΛ/ΚΗ ΔΙΑΝΟΜΗ 1955-57

ΚΛΙΜΑΚΑ 1: 5000



ΕΓΣΑ 87

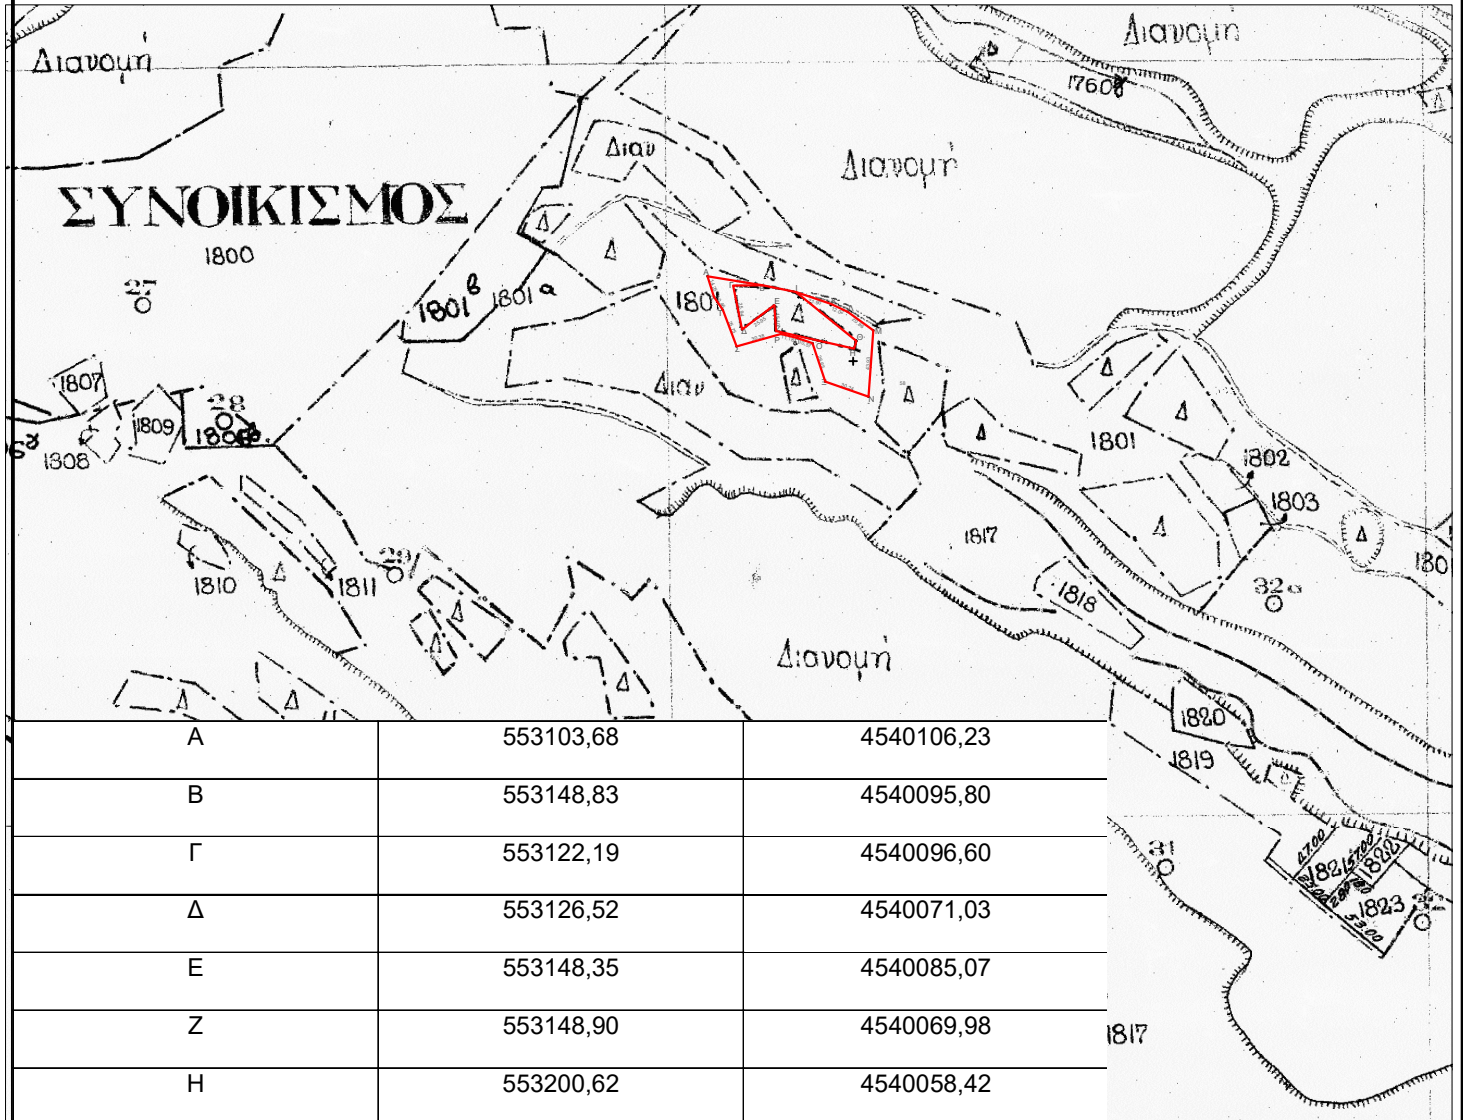

A	553103,68	4540106,23
B	553148,83	4540095,80
Γ	553122,19	4540096,60
Δ	553126,52	4540071,03
E	553148,35	4540085,07
Z	553148,90	4540069,98
H	553200,62	4540058,42
Θ	553202,16	4540063,47
I	553163,93	4540092,31
K	553185,22	4540087,17
Λ	553196,38	4540082,70
M	553213,24	4540070,40
N	553210,18	4540026,58
Ξ	553181,65	4540036,60
O	553173,13	4540061,86
Π	553163,16	4540065,36
P	553152,32	4540068,09
Σ	553123,06	4540059,90
T	553113,76	4540083,91
Υ	553108,03	4540092,66

Τμήμα του 1801
εμβαδού 2386,52τ.μ